



THE CONTRACTOR IS TO CHECK ALL DIMENSIONS AND NOTIFY RED HOUSE DESIGN OF ANY DISCREPANCIES OR OMISSIONS.

THIS DRAWING IS NOT TO BE SCALED. © Copyright of Red House Design

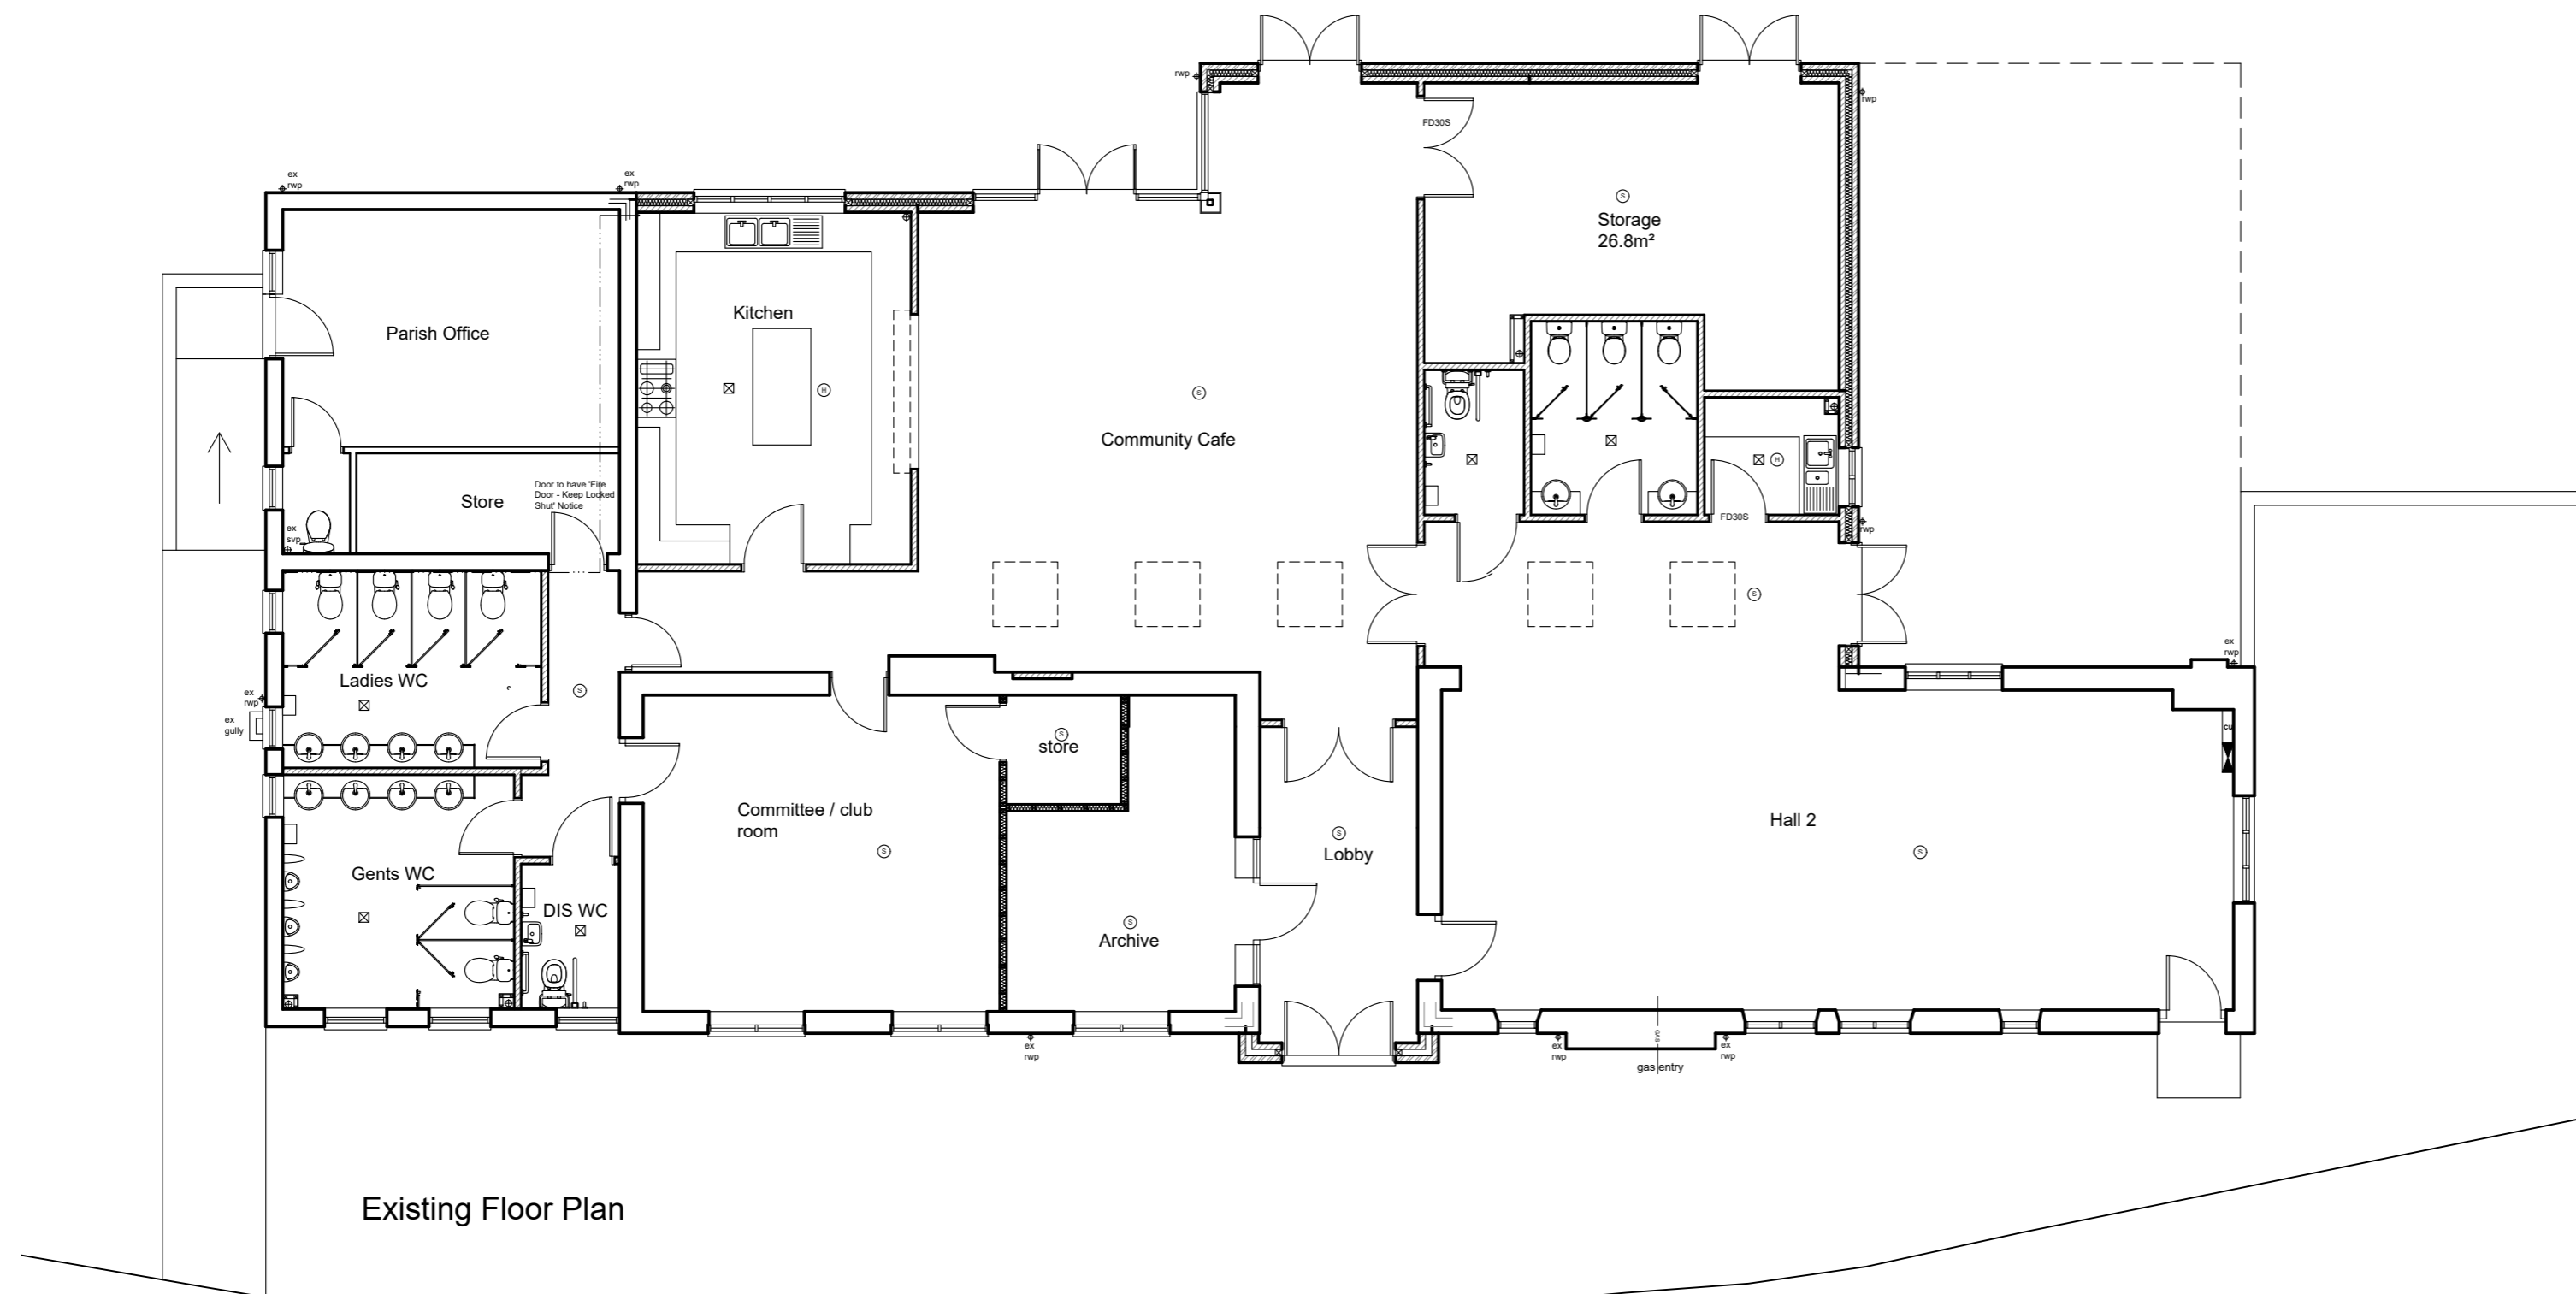

Existing Floor Plan

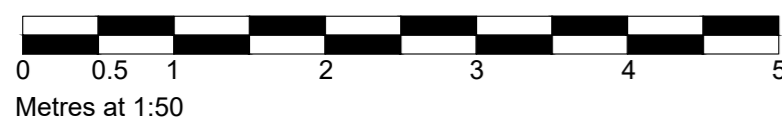

Notes

**MATERIALS**

- Brickwork to match existing
- Black uPVC rainwater goods
- White uPVC window joinery
- White painted timber door joinery
- Black painted soffits and fascias

Revisions

**RED HOUSE  
DESIGN**

Rose Cottage, West Stourmouth, Kent, CT3 1HS  
Telephone: 01227 721779 / 07939 123392  
enquiries@redhousedesign.co.uk

Title  
Existing Floor Plans  
Phase 2

Client  
Blean Village Hall

Project  
Proposed Extension to:  
Blean Village Hall  
School Lane  
Blean  
Kent

Drawing Number  
**SL/2014/BR/100**

Scale at A2	Date	Revision
1:100	October 2019	
Drawn NFB	Checked	

CAD NAME: