


THE CONTRACTOR IS TO CHECK ALL DIMENSIONS AND NOTIFY RED HOUSE DESIGN OF ANY DISCREPANCIES OR OMISSIONS.

THIS DRAWING IS NOT TO BE SCALED. © Copyright of Red House Design

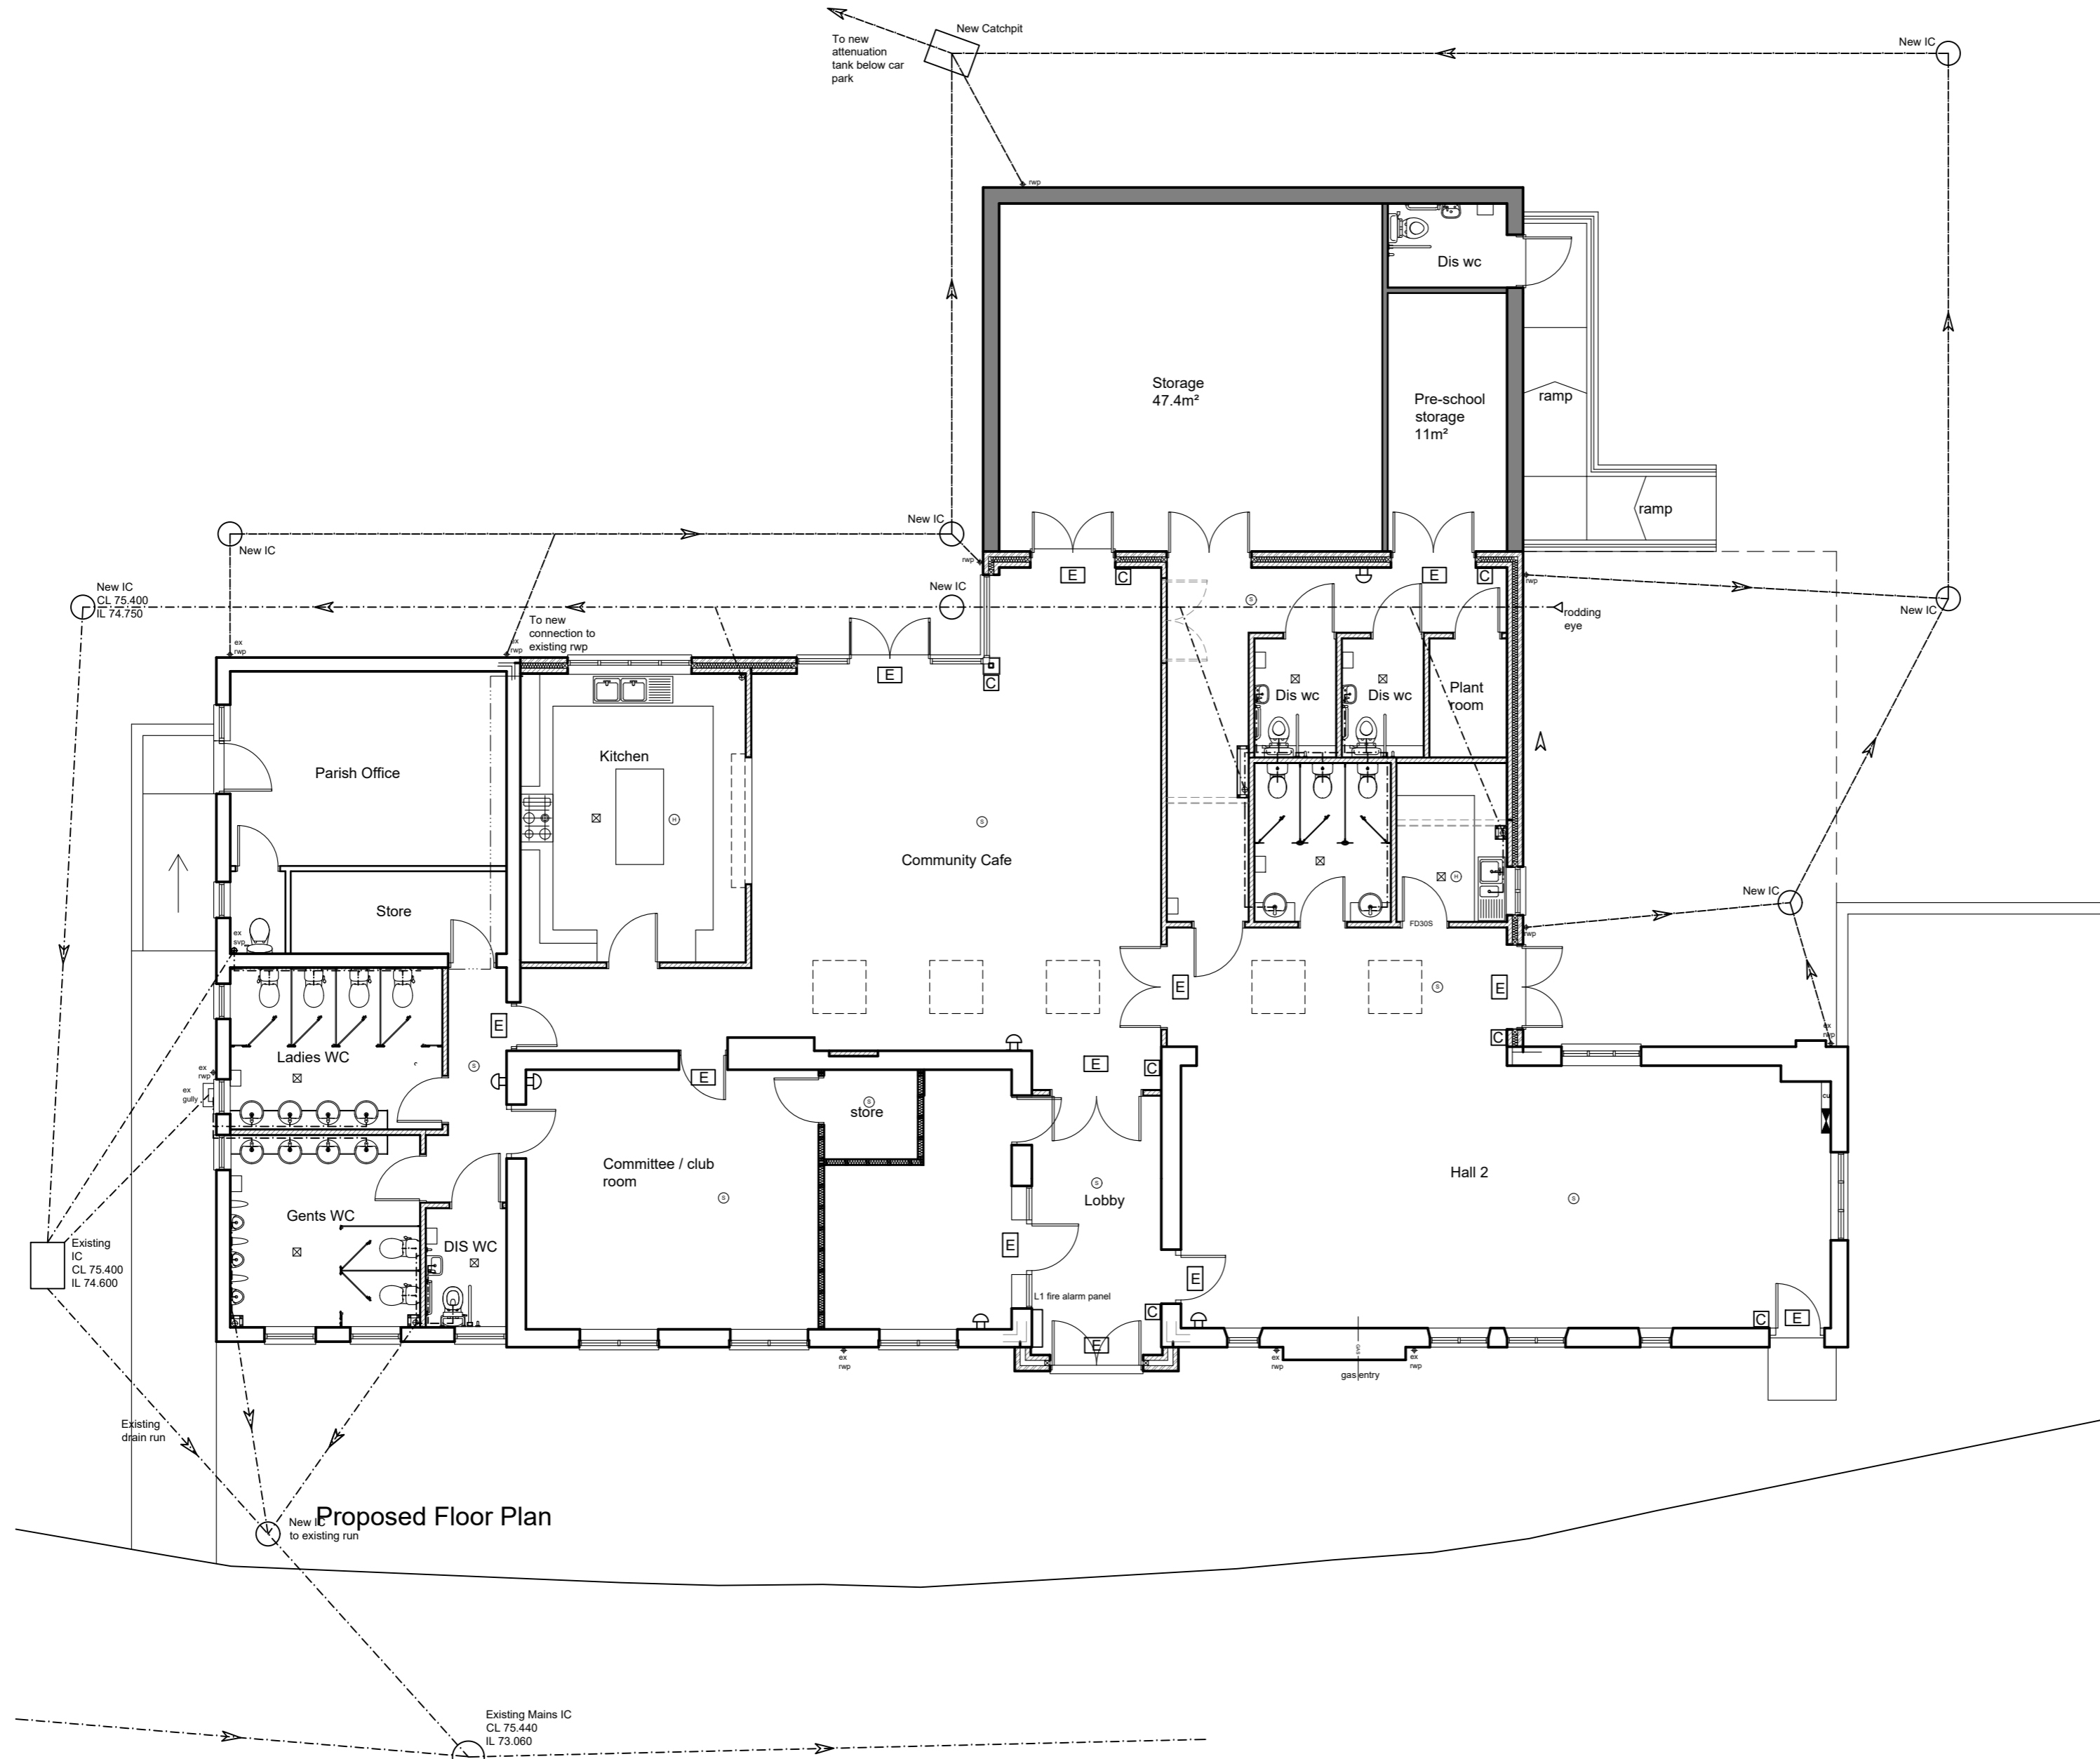

Notes

MATERIALS

- Brickwork to match existing
- Black uPVC rainwater goods
- White uPVC window joinery
- White painted timber door joinery
- Black painted soffits and fascias

Revisions

RED HOUSE DESIGN

Rose Cottage, West Stourmouth, Kent, CT3 1HS
 Telephone: 01227 721779 / 07939 123392
 enquiries@redhousedesign.co.uk

Title
**Proposed Floor Plan
 Phase 2**

Client
Blean Village Hall

Project
**Proposed Extension to:
 Blean Village Hall
 School Lane
 Blean
 Kent**

Drawing Number
SL/2014/BR/103

Scale at A2	Date	Revision
1:100	October 2019	
Drawn NFB	Checked	

CAD NAME: