


THE CONTRACTOR IS TO CHECK ALL DIMENSIONS AND NOTIFY RED HOUSE DESIGN OF ANY DISCREPANCIES OR OMISSIONS.

THIS DRAWING IS NOT TO BE SCALED. © Copyright of Red House Design

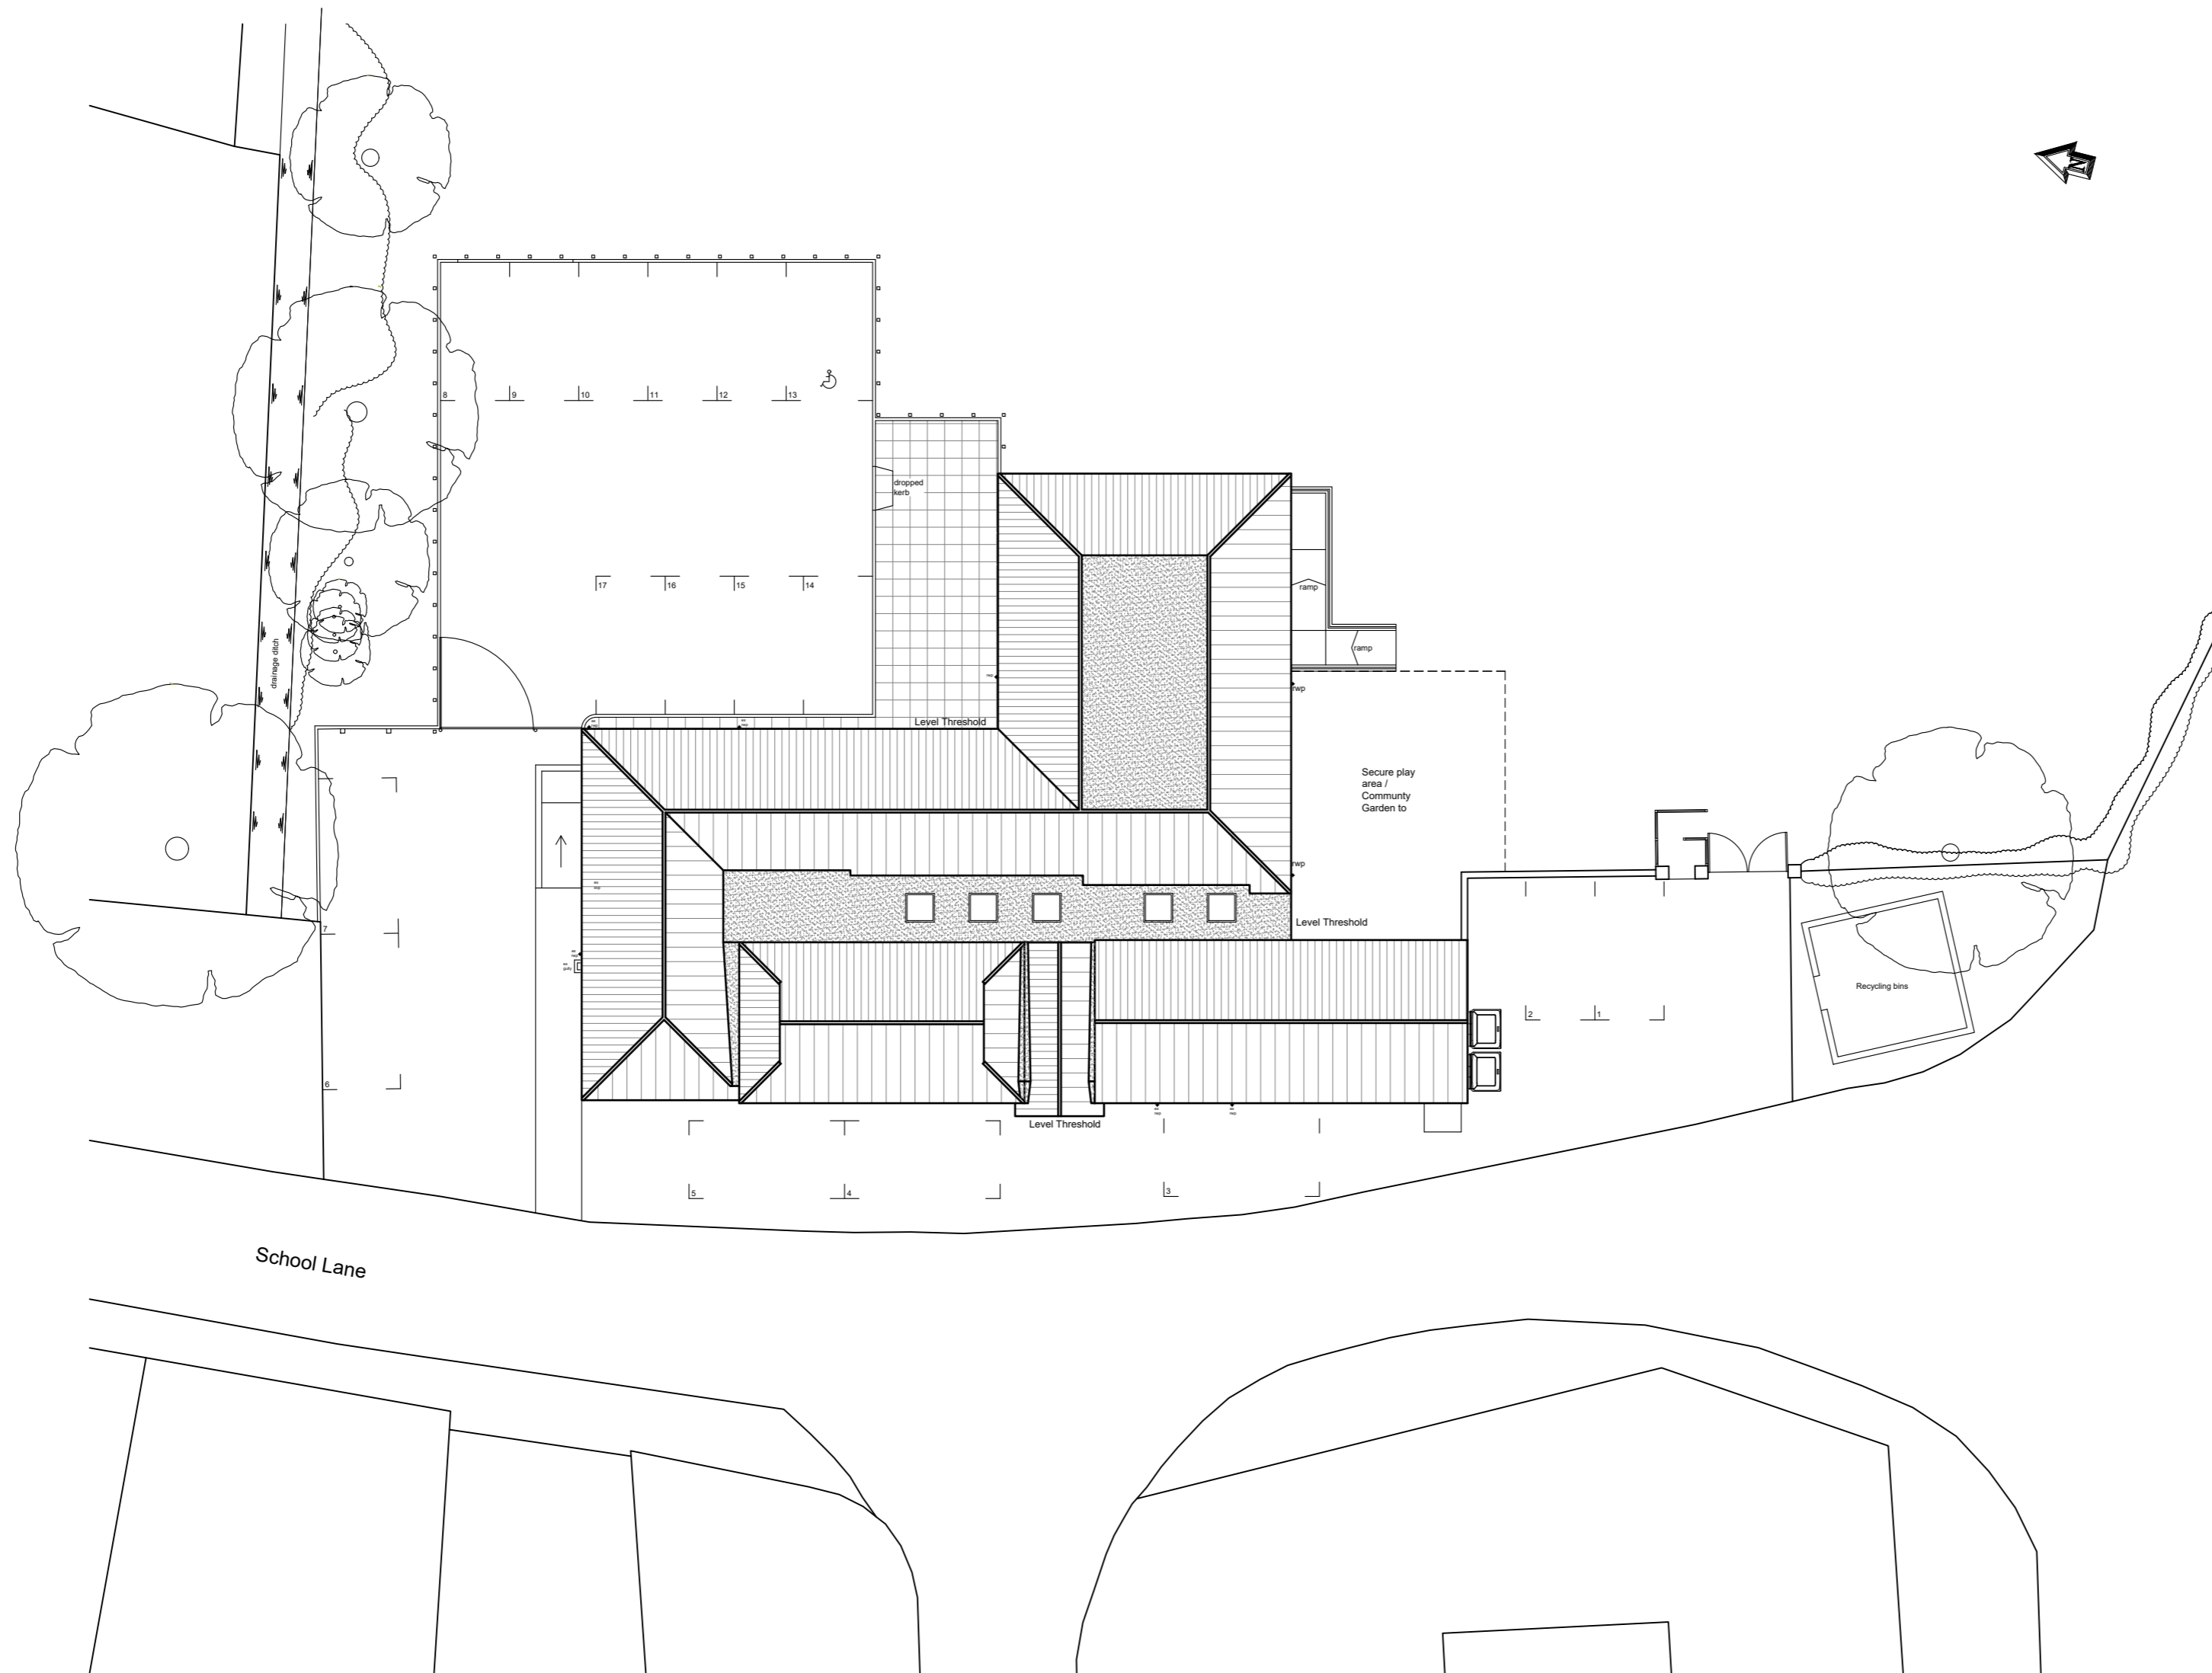

Notes

MATERIALS

- Brickwork to match existing
- Black uPVC rainwater goods
- White uPVC window joinery
- White painted timber door joinery
- Black painted soffits and fascias

Revisions

| Rev | Description |
|-----|-------------|
| | |

**RED HOUSE
DESIGN**

Rose Cottage, West Stourmouth, Kent, CT3 1HS
Telephone: 01227 721779 / 07939 123392
enquiries@redhousedesign.co.uk

Title
**Proposed Site Plan
Phase 2**

Client
Blean Village Hall

Project
**Proposed Extension to:
Blean Village Hall
School Lane
Blean
Kent**

Drawing Number
SL/2014/BR/106

| Scale at A2 | Date | Revision |
|--------------|--------------|----------|
| 1:100 | October 2019 | |
| Drawn NFB | Checked | |

CAD NAME:

